

Elaine Briere - MVLWB

From: Angela Plautz - MVLWB [aplautz@mvlwb.com]
Sent: Wednesday, May 19, 2010 10:05 AM
To: ecsicsai@dillon.ca
Cc: 'Troy Searson'; laurie.ozmun@inac.gc.ca; permits@mvlwb.com
Subject: FW: Fort Liard Water Licence - MV2009L3-0025
Attachments: Fort Liard SWF - Site Map.pdf

Hi Elise,

As discussed yesterday, the new solid waste site will require an amendment to Water Licence MV2009L3-0025 and possibly a Land Use Permit. (Please see sections 4 and 5 of the Mackenzie Valley Land Use Regulations for the triggers for a land use permit: <http://www.mvlwb.ca/ActsAndRegs/Mackenzie%20Valley%20Land%20Use%20Regulations.pdf>.)

An application for an amendment plus a questionnaire will have to be filled out. All applications and guides are located on our website at: <http://www.mvlwb.ca/mv/AppForms/Forms/AllItems.aspx>.

Please note that community involvement information is required. Draft Public Engagement Guidelines are located on our website at the address provided above. As I mentioned yesterday, if you have already discussed the new facility with the public, please include it in the community involvement log.

Further, as per Part G, item 1 of the Water Licence, a closure and reclamation plan for the existing solid waste facility will have to be submitted for approval at least six months prior to abandoning the site.

If you have any questions, please let me know. One question I have for you is: has this area for the new facility been rezoned? On page 10 of the WL application that was submitted last September, it states that will be.

Thank you,

Angela

(Troy and Laurie, I've included the site map Elise emailed me yesterday. In a later email, she confirmed that the new sewage lagoon has already been built.)

Angela Plautz

Regulatory Officer
Mackenzie Valley Land and Water Board
7th Floor, 4922 48th St. PO Box 2130 | Yellowknife, NT | X1A 2P6
ph 867.669.0506 | fax 867.873.6610
aplautz@mvlwb.com | www.mvlwb.com



From: Csicsai, Elise [mailto:ECsicsai@dillon.ca]
Sent: Tuesday, May 18, 2010 2:29 PM

To: aplautz@mvlwb.com
Subject: Fort Liard Water Licence

Hi Angela,

As per our phone conversation earlier today, the construction of a new solid waste site, located adjacent to the existing facility, is planned to commence this summer/fall. The new solid waste site will contain 6 new cells, and have a 20 year life span. In addition, the Hamlet is also considering adding a new sewage lagoon cell. The location of the new solid waste site and the additional lagoon cell is identified in the attached site plan.

Considering these modifications, please confirm the process and necessary requirements to update the Hamlet's existing water licence.

Thank you,

Elise



Elise Csicsai
Dillon Consulting Limited
4920 - 47th Street, Suite 303
Yellowknife, Northwest Territories, X1A 2P1
T - 867.920.4555 ext. 4118
F - 867.873.3328
ECsicsai@dillon.ca
www.dillon.ca



 *Please consider the environment before printing this email*

This message is directed in confidence solely to the person(s) named above and may contain privileged, confidential or private information which is not to be disclosed. If you are not the addressee or an authorized representative thereof, please contact the undersigned and then destroy this message.

Ce message est destiné uniquement aux personnes indiquées dans l'entête et peut contenir une information privilégiée, confidentielle ou privée et ne pouvant être divulguée. Si vous n'êtes pas le destinataire de ce message ou une personne autorisée à le recevoir, veuillez communiquer avec le soussigné et ensuite détruire ce message.

**DRAWING REDUCED
NOT TO SCALE**

**PRELIMINARY ONLY
NOT FOR CONSTRUCTION**

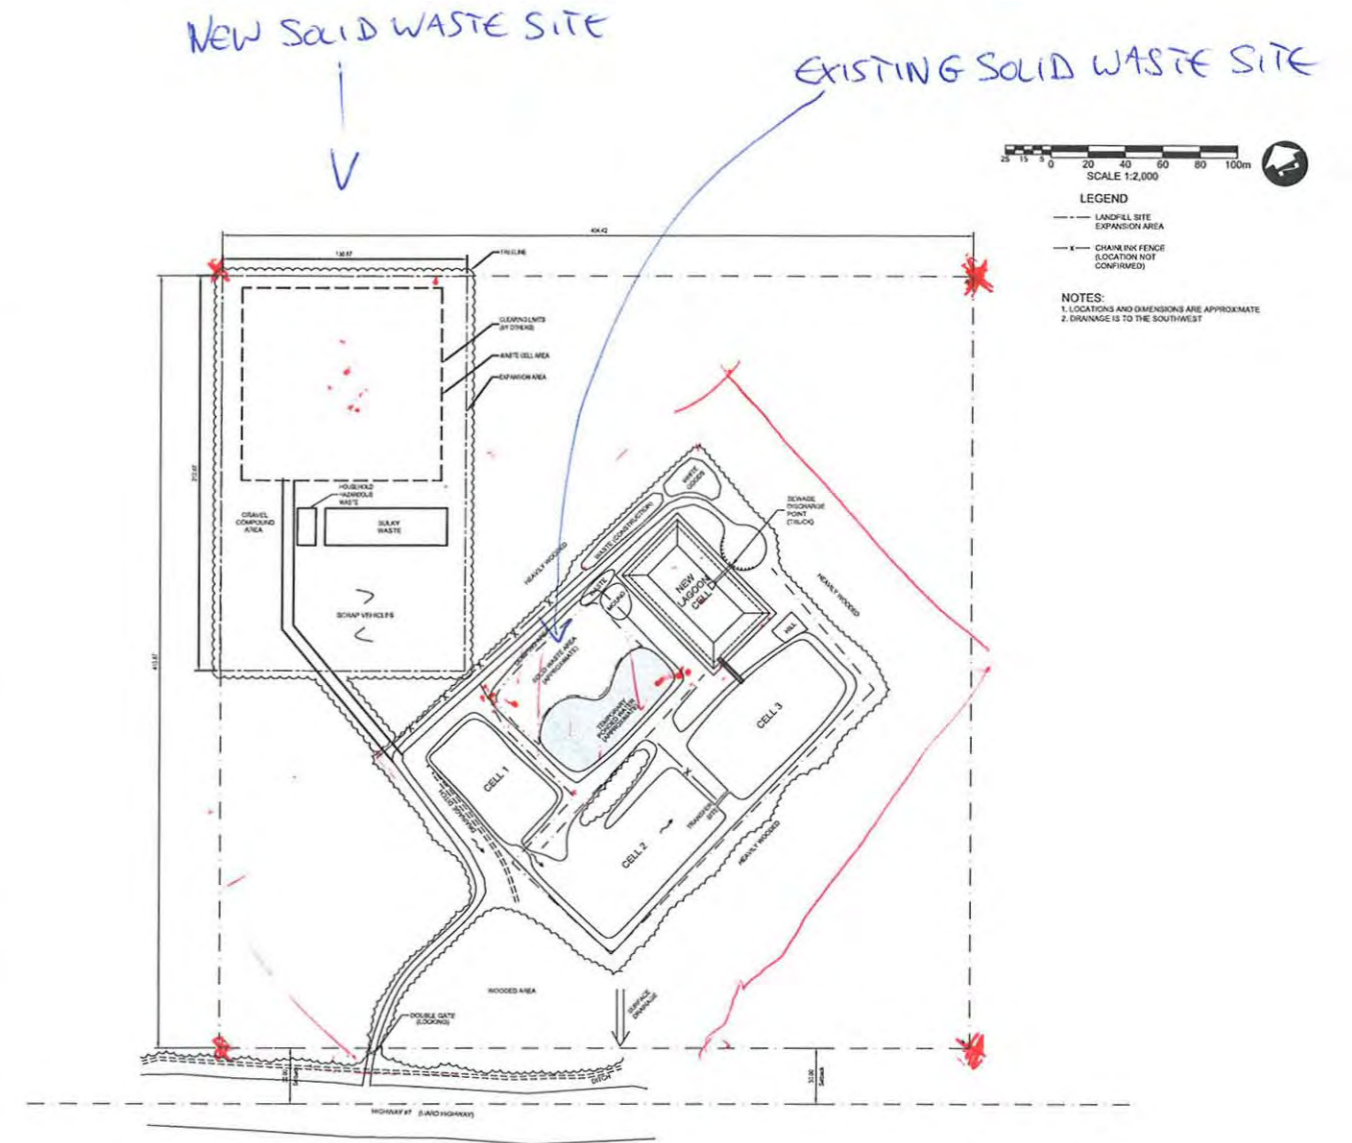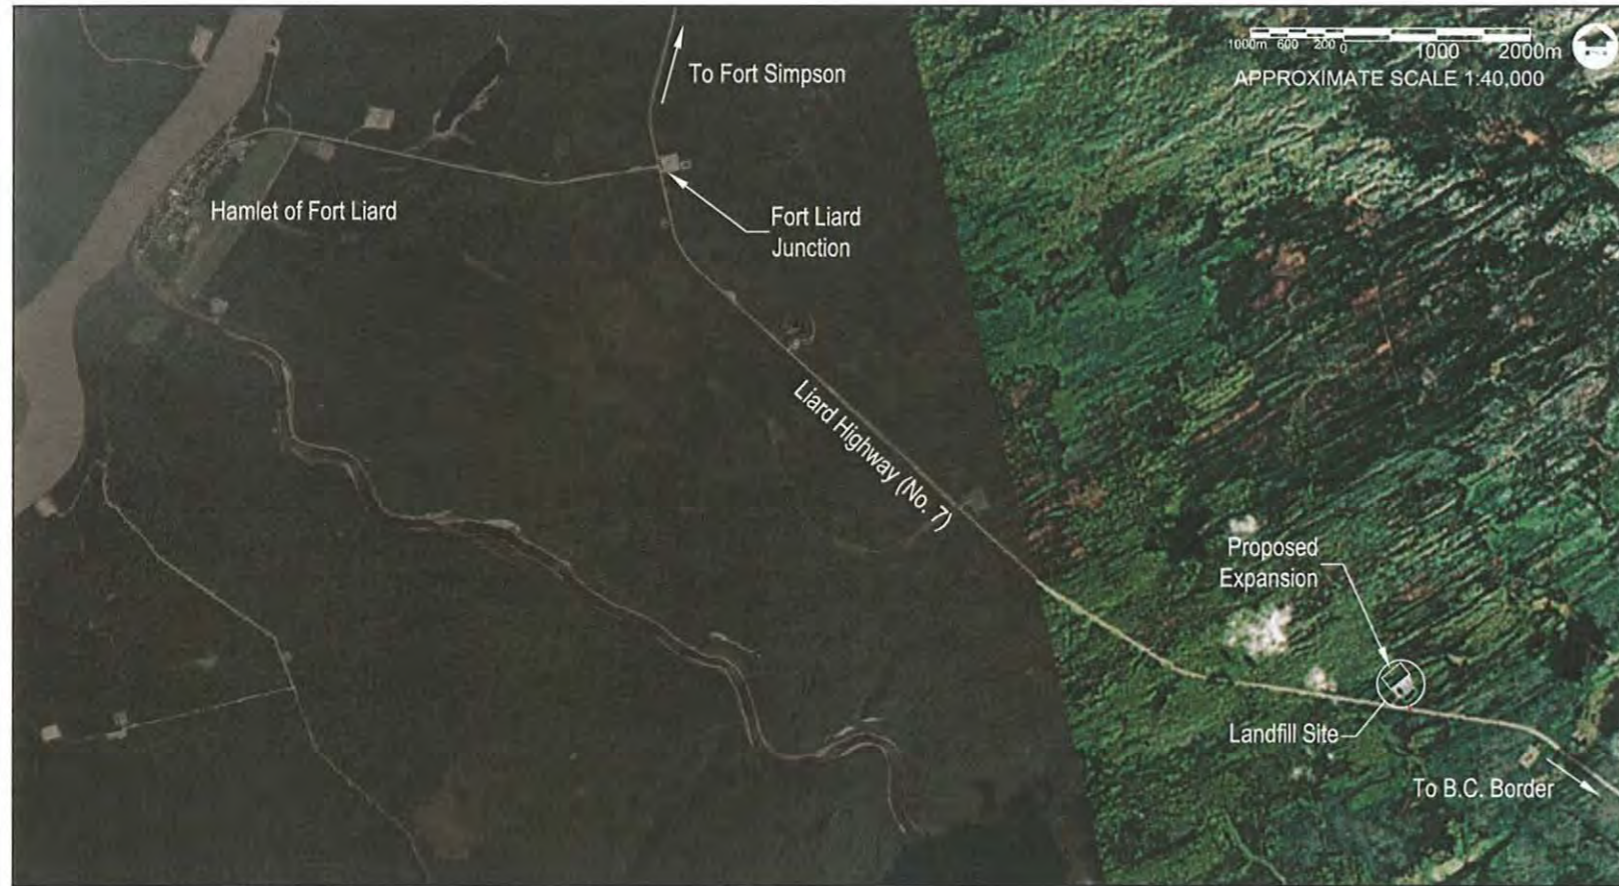

DILLON CONSULTING LIMITED 4920 47TH STREET, YELLOWKNIFE NT, X1A 2P1, PHONE 867.220.4555

Conditions of Use
 Verify elevations and/or dimensions on drawing prior to use. Report any discrepancies to Dillon Consulting Limited.
 Do not scale dimensions from drawing.
 Do not modify drawing, re-use it, or use it for purposes other than those intended at the time of its preparation without prior written permission from Dillon Consulting Limited.

DRAFT

THE ASSOCIATION OF
 PROFESSIONAL ENGINEERS,
 GEOLOGISTS and GEOPHYSICISTS
 OF THE NORTHWEST TERRITORIES
**PERMIT NUMBER
 P 010**
 DILLON CONSULTING
 LIMITED



DESIGN	CLH	REVIEWED BY	BWM		
DRAWN	TPW	CHECKED BY	BWM		
DATE	MAY 2010				
SCALE	N.T.S.				
1	ISSUED FOR CLIENT REVIEW	12	03	10	BWM
No.	ISSUED FOR	DAY	MO	YR	BY

DESIGN: CLH
 DRAWN: TPW
 DATE: MAY 2010
 SCALE: N.T.S.

**WASTE FACILITY EXPANSION
 FORT LIARD, NORTHWEST TERRITORIES**

SITE LOCATION PLAN

PROJECT NUMBER: 09-2258-2000
 SHEET NUMBER: 100