


Appendix V

Project Diagram

ORIGINAL SHEET - ANSID ZZ234
 Layout Name: U:\11073642\drawing\civil\73642C-104.dwg
 PlotDate: 2017.11.07 1:26 PM
 Login: Wiebe, Brian

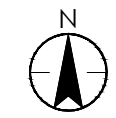

200 - 325 25th Street SE
 Calgary AB Canada T2A 7H8
 Tel. 403.716.8000
 www.stantec.com

Copyright Reserved
 The Contractor shall verify and be responsible for all dimensions. DO NOT scale the drawing - any errors or omissions shall be reported to Stantec without delay.
 The Copyrights to all designs and drawings are the property of Stantec. Reproduction or use for any purpose other than that authorized by Stantec is forbidden.

Consultants

Legend / Notes

- DATE OF SURVEY: AUGUST 15, 2017 PROVIDED BY ALTUS GEOMATICS.
- LIMITS ARE APPROXIMATE AND ARE PROVIDED WITH REFERENCE TO ALTUS GEOMATICS AUGUST 15, 2017 SURVEY.
- UNITS ARE IN METERS UNLESS NOTED OTHERWISE.
- ROW LOCATION ABOUT PIPES IS BASED ON ALTUS SURVEY AND INFORMATION PROVIDED BY ENBRIDGE.
- DIG 20514 OPTION #1 USES NO ISOLATION OR DIVERSION MEASURE ASSUMING THE RIVER IS FROZEN TO BED AT THE TIME OF CONSTRUCTION.
- ISOLATION OPTION USED IS TO BE AT THE CONTRACTOR'S DISCRETION OR AS DIRECTED BY ENBRIDGE ACCORDING TO RIVER FLOW AT THE TIME OF CONSTRUCTION, ICE/SNOW BRIDGES TO BE USED AS REQUIRED.

- LIMITS OF CONSTRUCTION
- TEMPORARY WORKSPACE (OFF ROW)

Disclaimer & Copyright - Electronic Media

5				
4				
3				
2				
1				
Revision		By	Appd.	YYYY.MM.DD
E				
D				
C				
B				
A	FOR PERM REVIEW	DJ	MW	2017.11.03
Issued		By	Appd.	YYYY.MM.DD
NOT FOR CONSTRUCTION				11:49 AM
Client No.		Bwiebe	MWood	Djones
		Dwn.	Chkd.	Drgh.
				2017.11.02
				YYYY.MM.DD

Permit-Seal

ISSUED FOR PERMIT REVIEW
2017 NOVEMBER 3

Client/Project




LINE 21 INTEGRITY DIGS
 CIVIL ISOLATION PLAN
 SALINE RIVER, NWT

Title

CIVIL
 PERMIT PLAN

Project No. 110773642 Scale 1:700
 Drawing No. 73642C-104 Issue/Revision A / 0

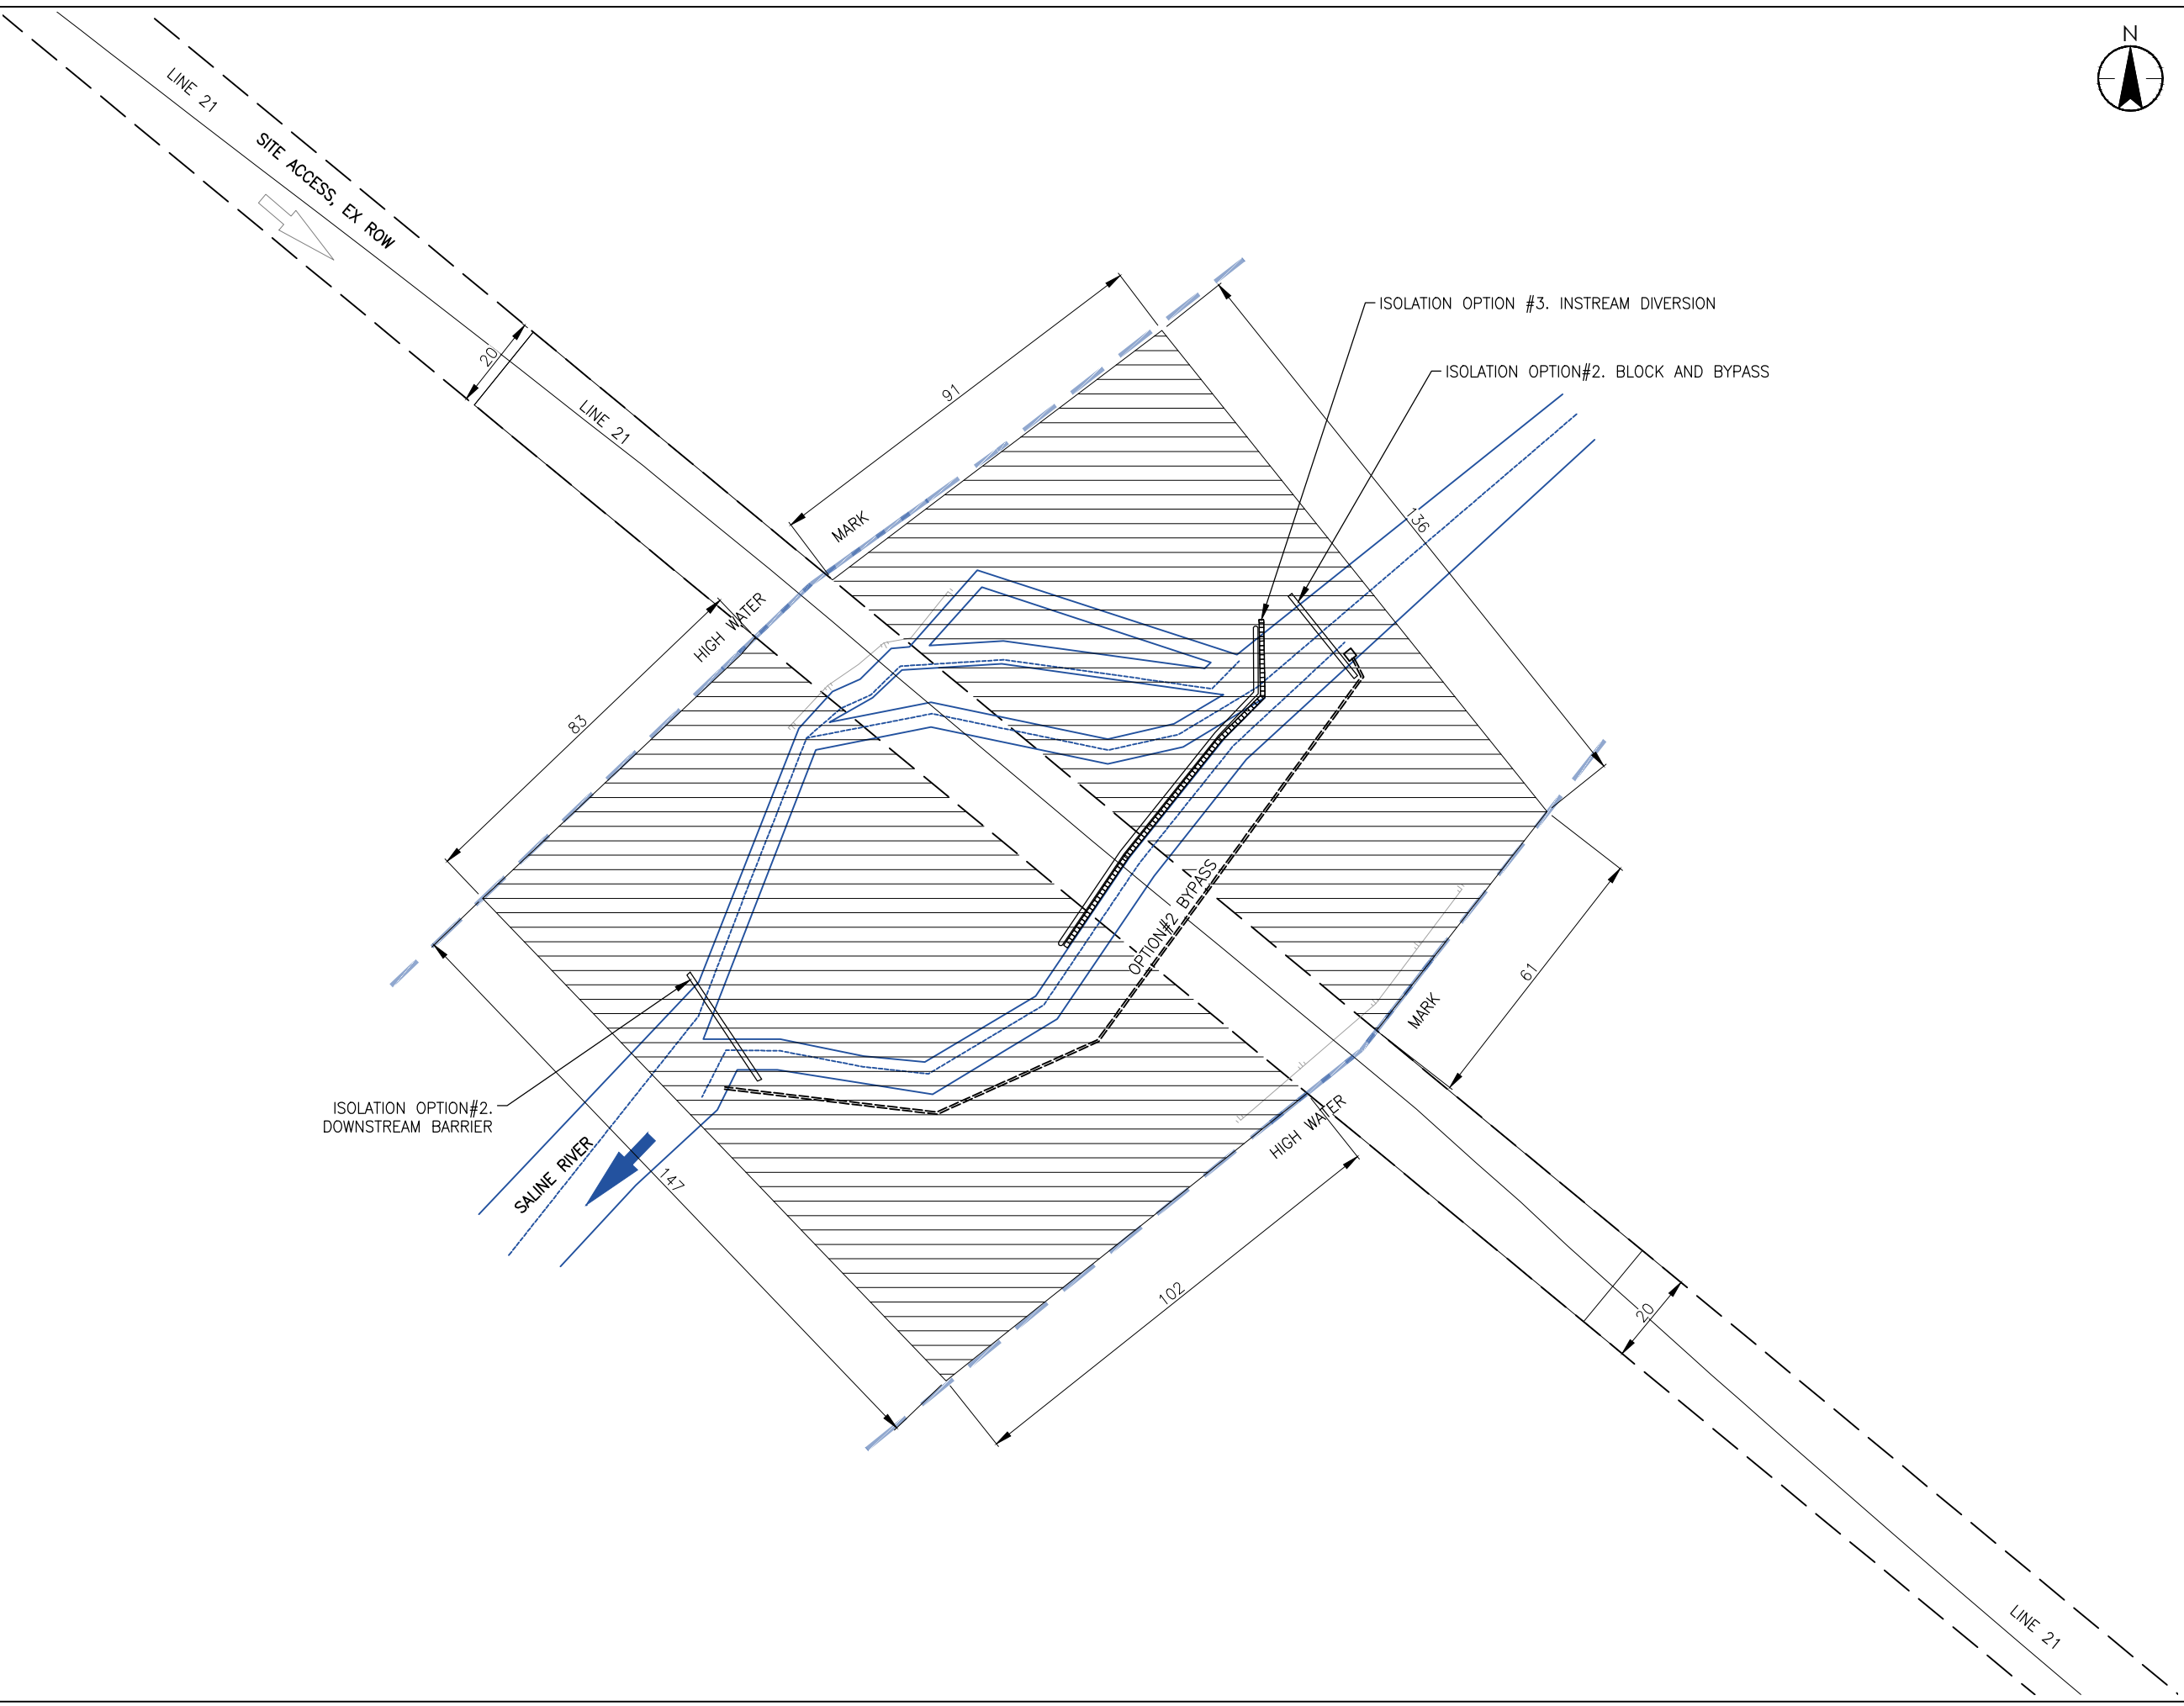

73642C-104 A / 0