


Attachment 4

Figure 4-1 Plant Site Layout

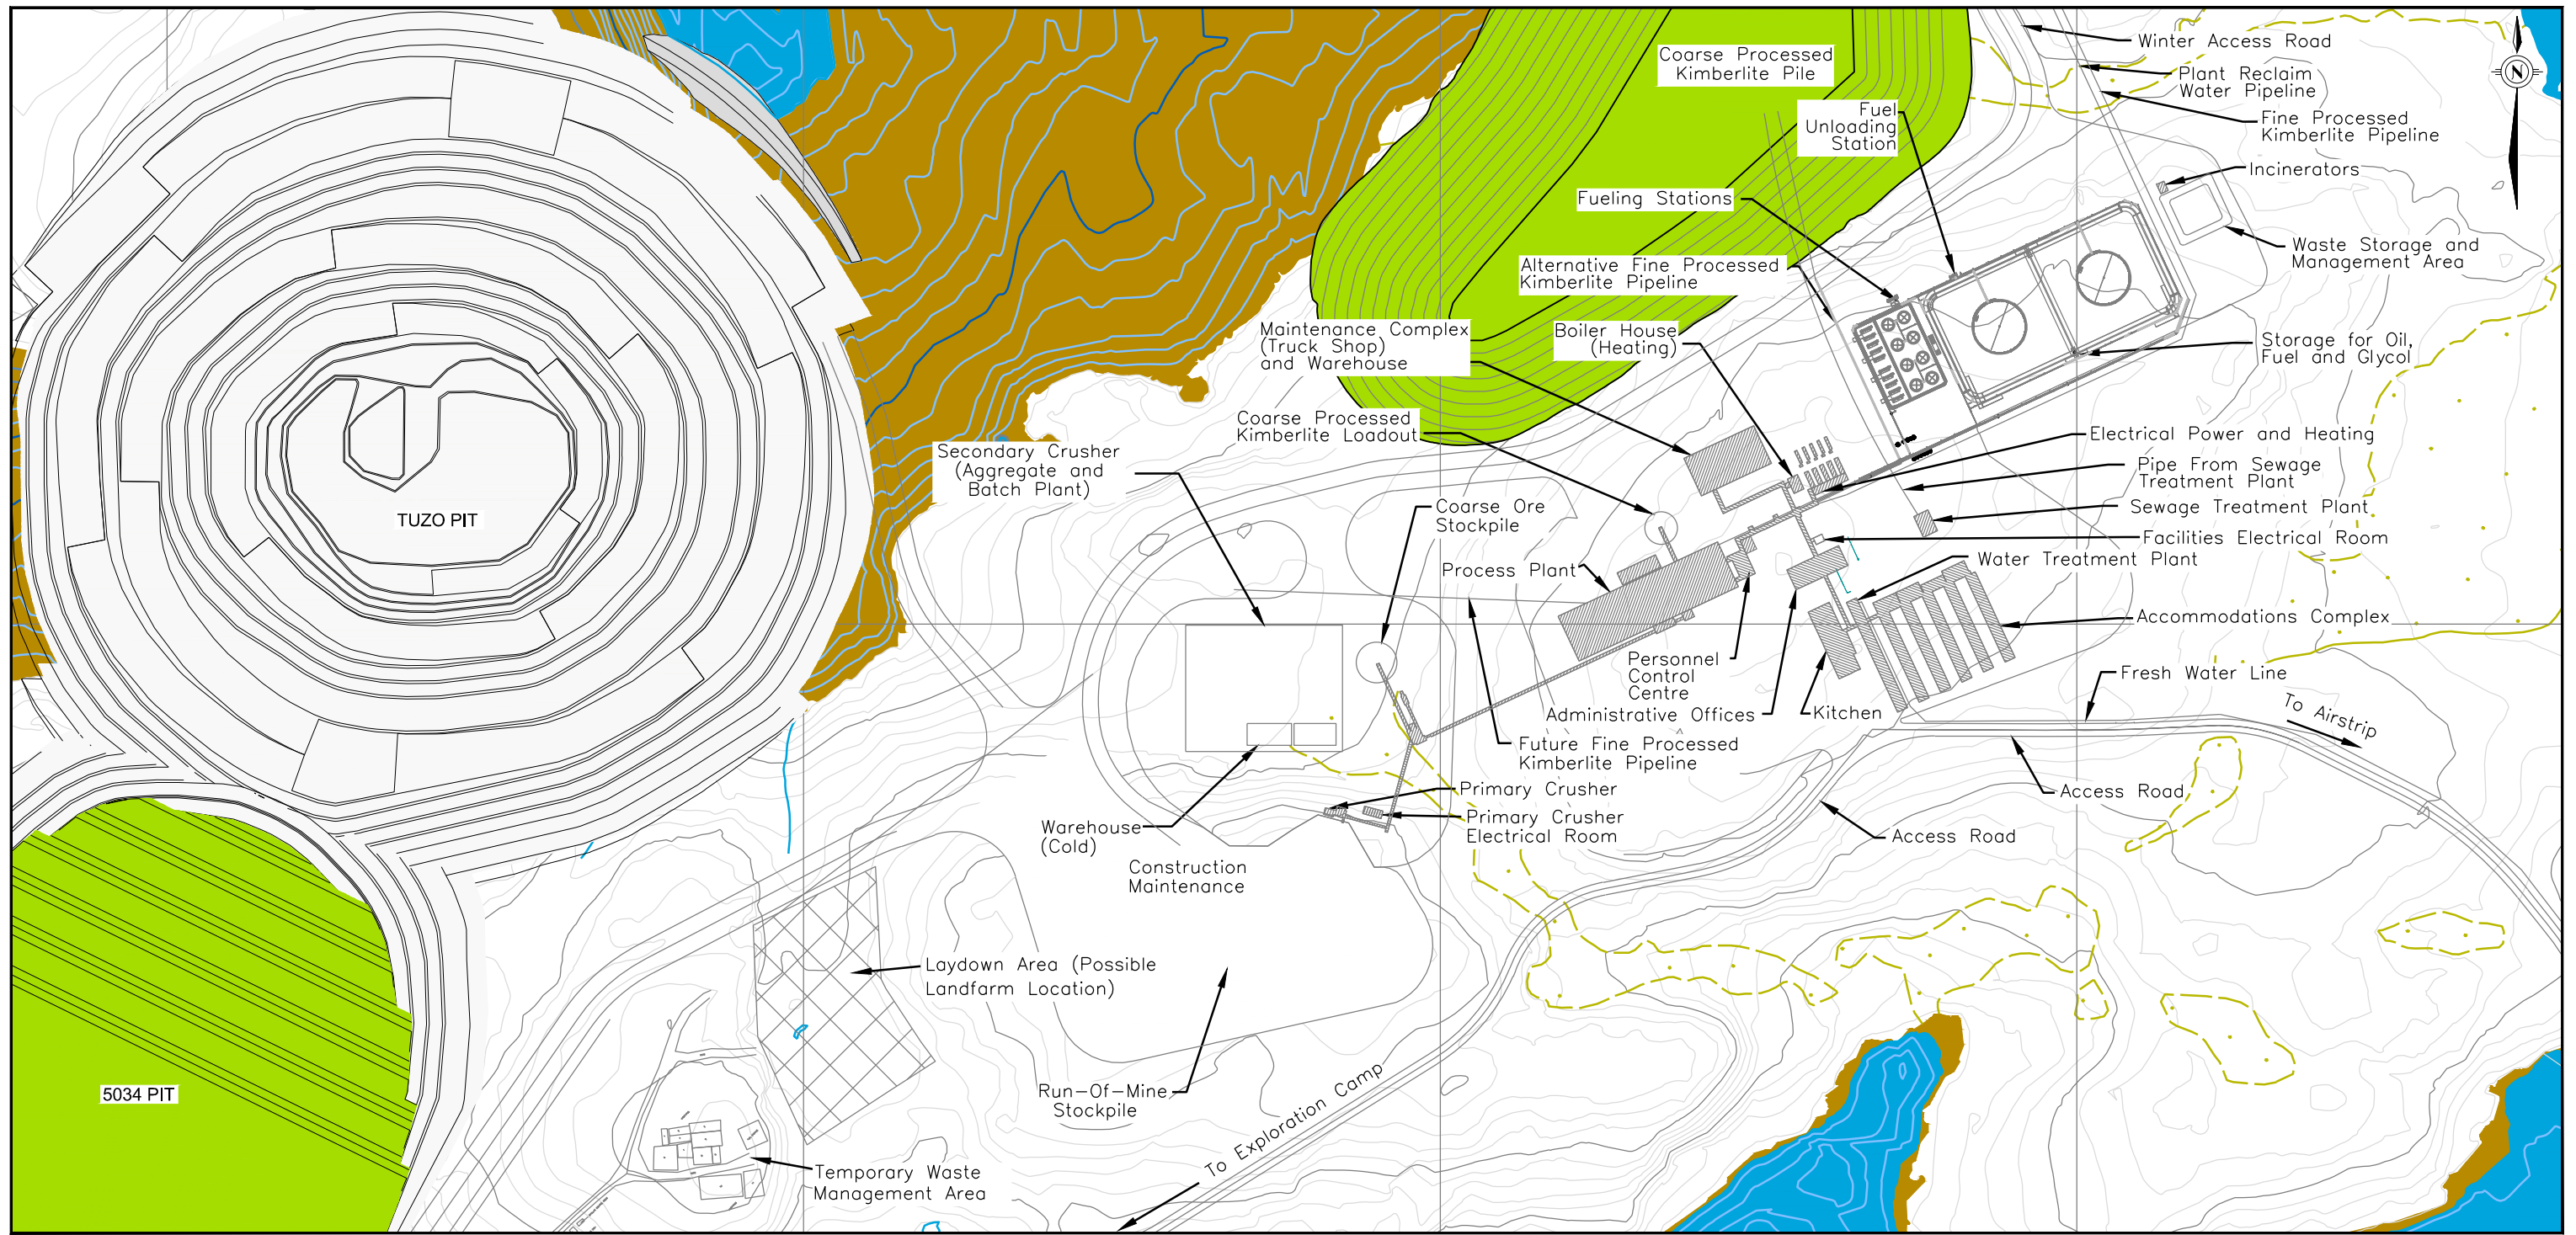

- LEGEND:**
- EXISTING GROUND CONTOURS
5 m INDEX - 1 m INTERMEDIATE
 - BATHYMETRY CONTOURS
5 m INDEX - 1 m INTERMEDIATE
 - MARSH AREA
 - SCRUB
 - CATCHMENT BOUNDARY
 - DRAINAGE FLOW DIRECTION
 - LAKE/POND
 - DRAINED AREA
 - MINE ROCK

NOTES
 Base data source: EBA Figure 1.6b - Site Layout, Project No. E14103040, Rev. 0.
 The detailed design drawing is for information purposes; not for construction.

GAHCHO KUÉ PROJECT

Plant Site Layout

PROJECTION: UTM Zone 12	DATUM: NAD83



FILE No: P2013-MIQ-001-CAD-LUP	DATE: Oct 1, 2013
JOB No: 12-1365-0018	REVISION No: 2
OFFICE: GOLD - SAS	DRAWN: AJL
	CHECK:

Figure 4.1

G:\CLIENTS\DE BEERS\Figures\12-1365-0018\Gahcho\Kue\2013_Permitting\Land Use\Permit\2013\MIQ-001-CAD-LUP.dwg Nov 08, 2013 - 2:58pm