


**LEGEND**

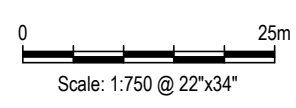

NOTES  
BASED ON DRAWING PROVIDED BY CLIENT  
BASE DATA: NTS 1:50,000

**NOT FOR CONSTRUCTION**

**ISSUED FOR REVIEW**

This drawing has been "Issued for Review" to allow the client/design team to review and provide comments based on CMA. This drawing is subject to revision based on input received and therefore any decisions based on this drawing should be reviewed in relation to the subsequent "Issued for Construction" drawing.


NUM	DATE	DWN	CKD	APR	DESCRIPTION
A	01/22/2014				ISSUED FOR REVIEW

NUM	DATE	APR	DESCRIPTION

CLIENT		Tailings Storage Facility Conceptual Design Mon Project Northwest Territories			
New Discovery Mines Ltd		<b>DRY STACKED TAILINGS FACILITY</b> <b>CONCEPTUAL DESIGN</b> <b>OPTION C - PHASE 1</b> <b>PLAN VIEW</b>			
PROJECT No. V15103114-01	OFFICE KELOWNA	DES CJ	CKD CJ	REV -	DRAWING C200
DATE: February 6, 2015	SHEET No. 1 of 3	DWN RERH	APP -	STATUS A	


C:\Documents\15103114-01 Mon Project\Civil 3D 2013\Phase 01 Production Drawings\Issued for 30% Review\15103114-01-FR-OPTRON C.dwg [C200] February 12, 2015 - 2:46:09 pm (BY: HALLEY, RICHARD)



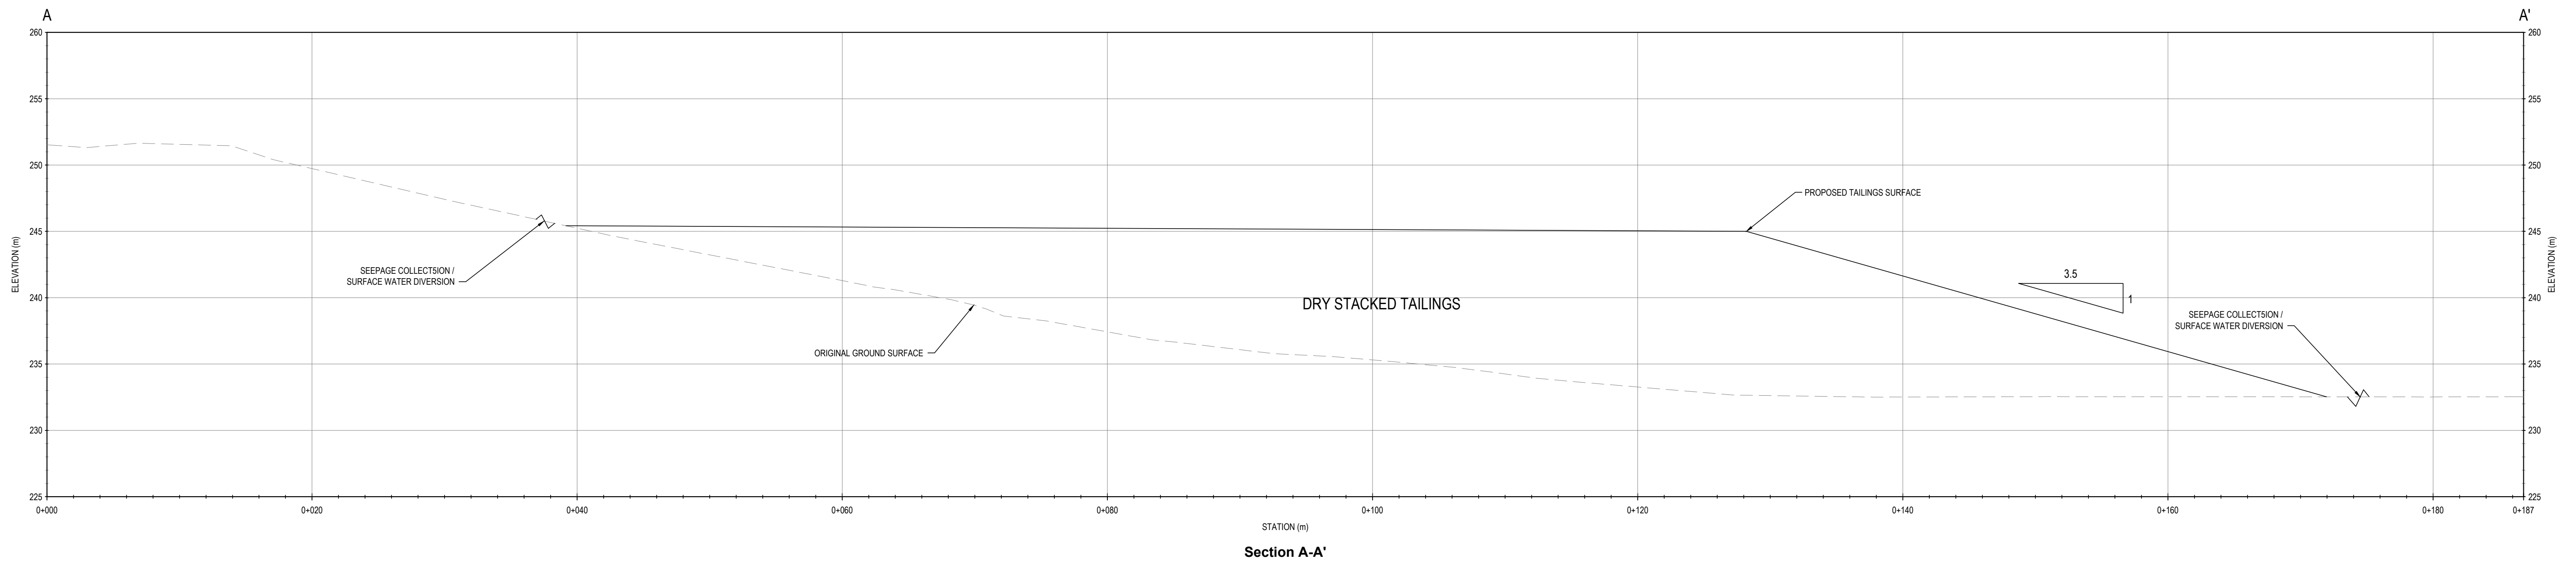

C:\Documents\1511515151\1511514-01 Mon Project\Civil 3D 2013\Phase\_01\Production Drawings\Issued for 30% Review\15115151514-01\FR\OPTION C.dwg [C202] February 12, 2015 - 2:38:56 pm [BY: HALLEY, RICHARD]

**LEGEND**

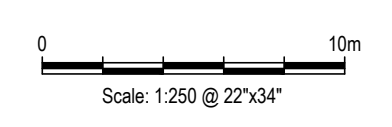

NOTES  
 BASED ON DRAWING PROVIDED BY CLIENT  
 BASE DATA: NTS 1:50,000

**NOT FOR CONSTRUCTION**

**ISSUED FOR REVIEW**

This drawing has been "Issued for Review" to allow the client/owner to review and provide comments based on CSD. This drawing is subject to revision based on input received and therefore any decisions based on this drawing should be reviewed in relation to the subsequent "Issued for Construction".

NUM	DATE	DWN	CKD	APR	DESCRIPTION
A	02/12/2015				ISSUED FOR REVIEW

PERMIT

PROFESSIONAL SEAL

CLIENT		Tailings Storage Facility Conceptual Design Mon Project Northwest Territories					
New Discovery Mines Ltd		<b>DRY STACKED TAILINGS FACILITY CONCEPTUAL DESIGN OPTION C - PHASE 2 SECTION A-A'</b>					
	PROJECT No. V15103114-01	OFFICE KELOWNA	DES CJ	CKD CJ	REV -	DRAWING	
	DATE: February 12, 2015	SHEET No. 3 of 3	DWN RERH	APP -	STATUS A	<b>C202</b>	